


CHASAN BUILDING

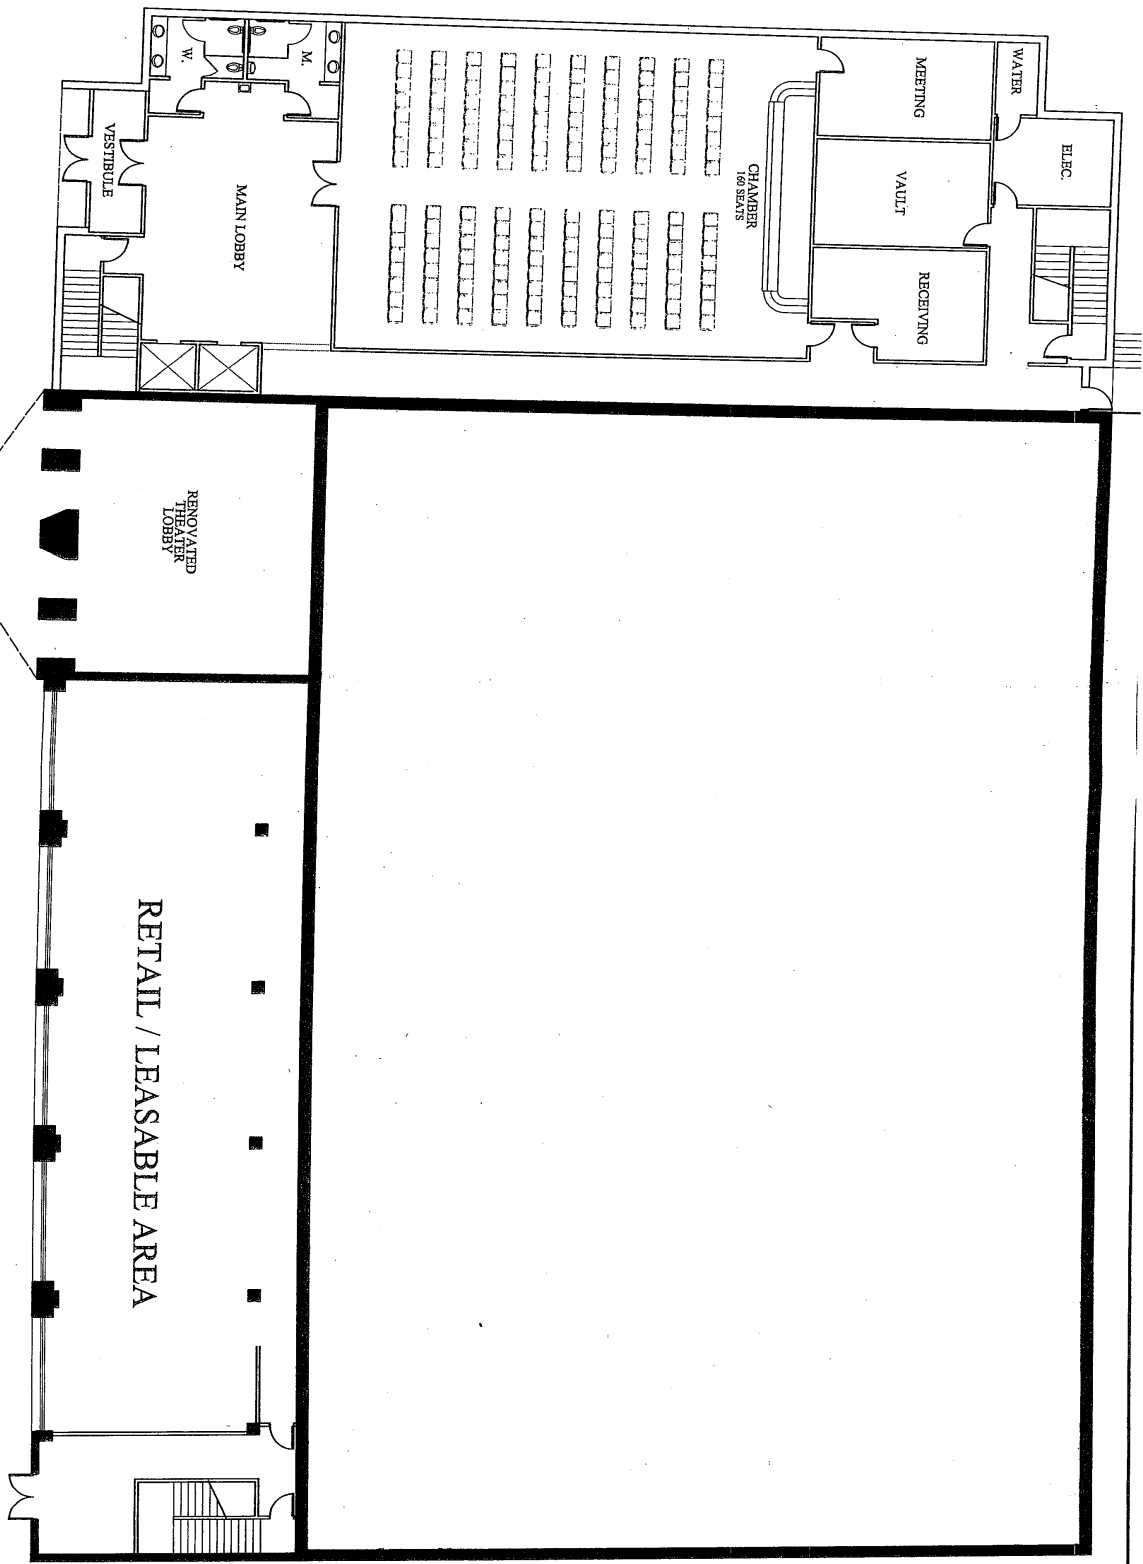

1/16"=1'-0"

Columbia

DATE: 02/05/10

PROPOSED REDEVELOPMENT OF PROCTOR'S THEATER

TROY, NEW YORK

FOURTH STREET


RETAIL / LEASABLE AREA

RENOVATED LOBBY

LEVEL
1

02/05/10

CHASAN BUILDING

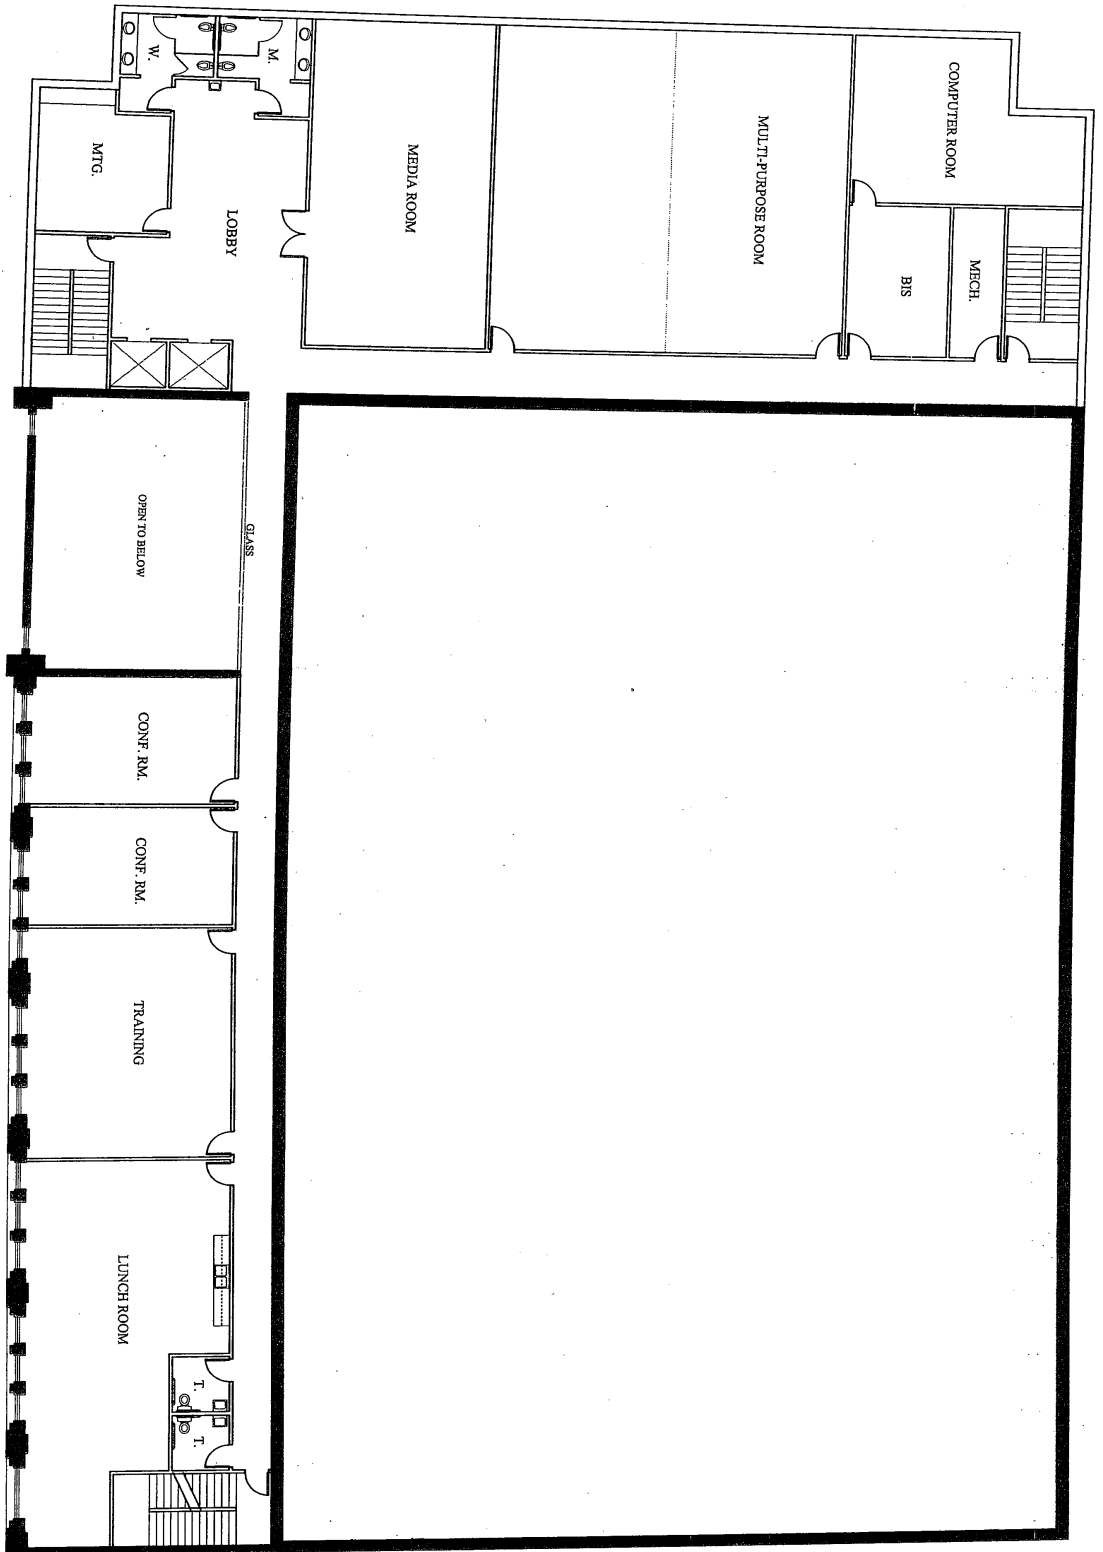

PROPOSED REDEVELOPMENT OF PROCTOR'S THEATER


TROY, NEW YORK

LEVEL
2

Columbia

02/05/10

CHASAN BUILDING

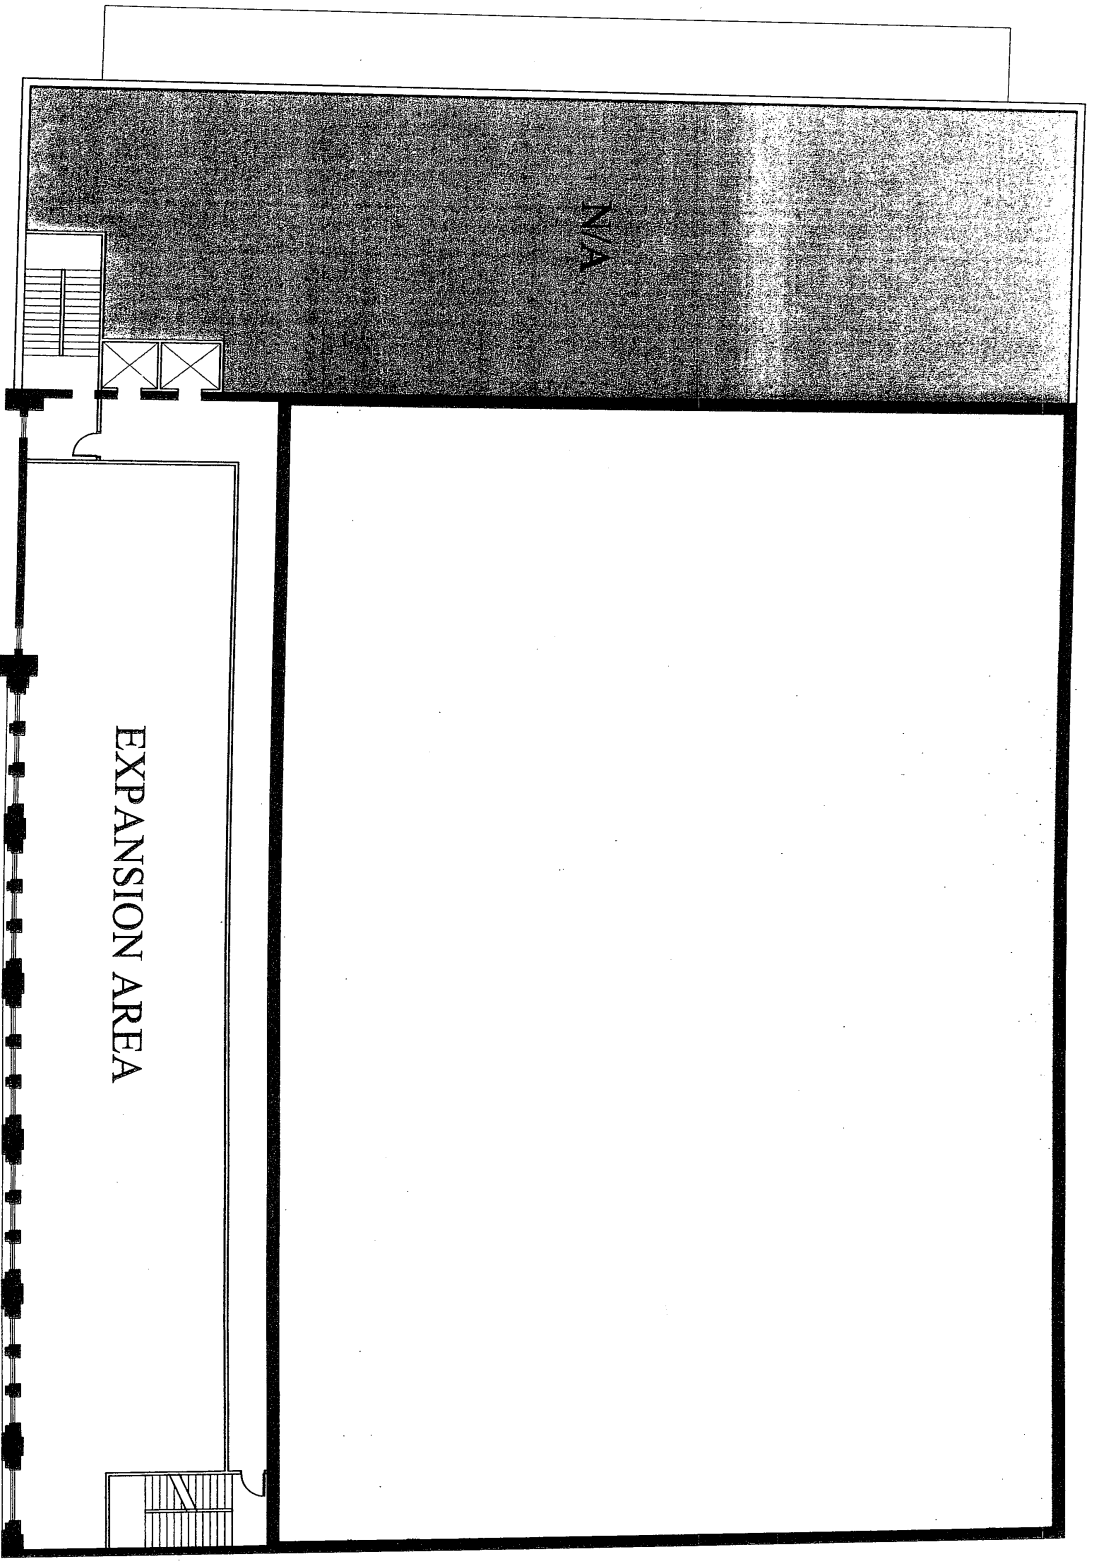

EXPANSION AREA



PROPOSED REDEVELOPMENT OF
PROCTOR'S THEATER
TROY, NEW YORK

LEVEL
3
02/05/10

Columbia

1/16" = 1'-0"

CHASAN BUILDING

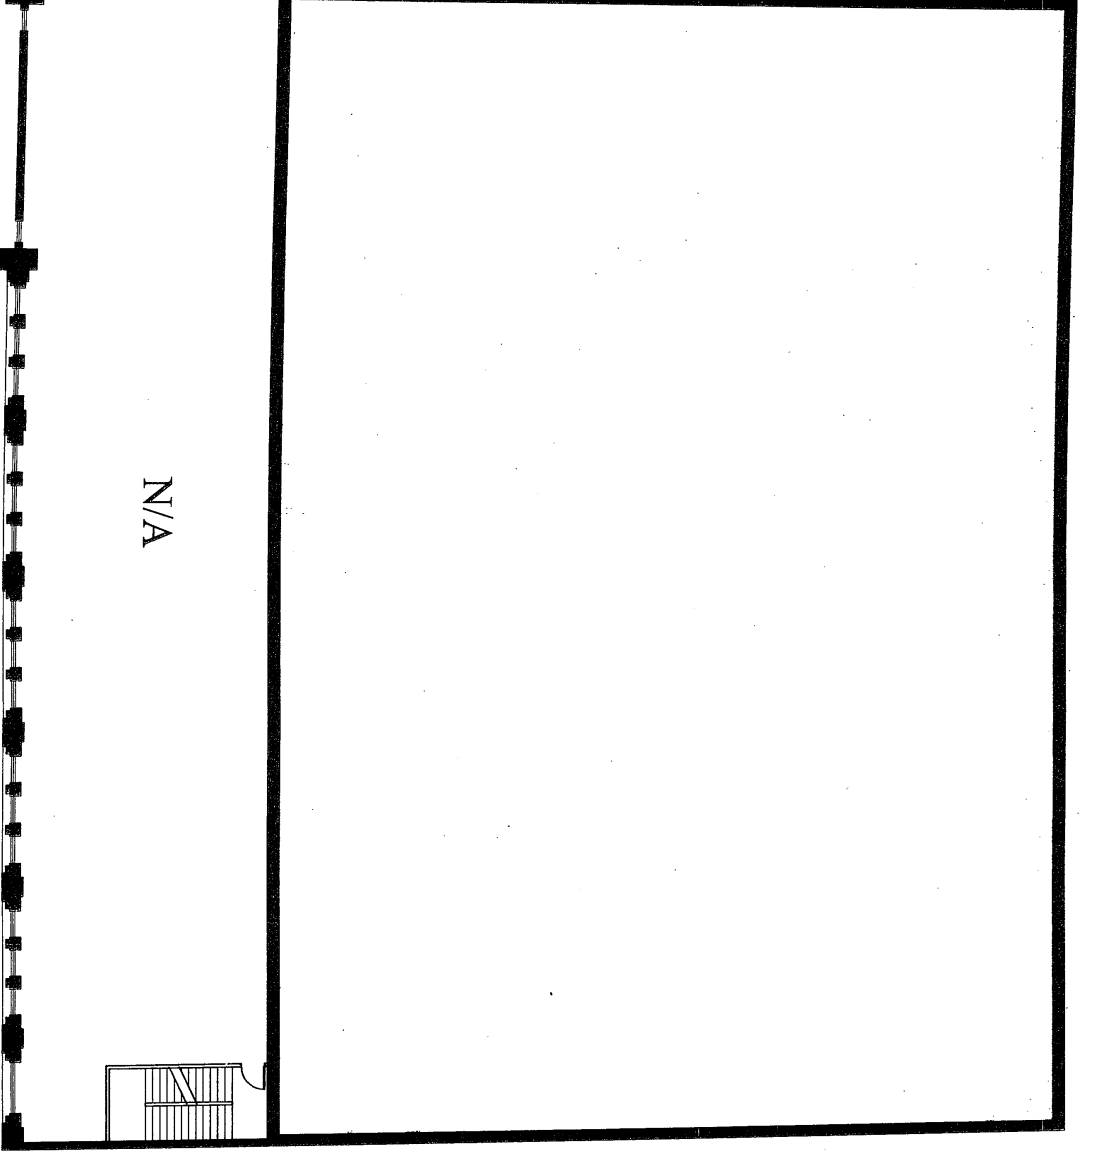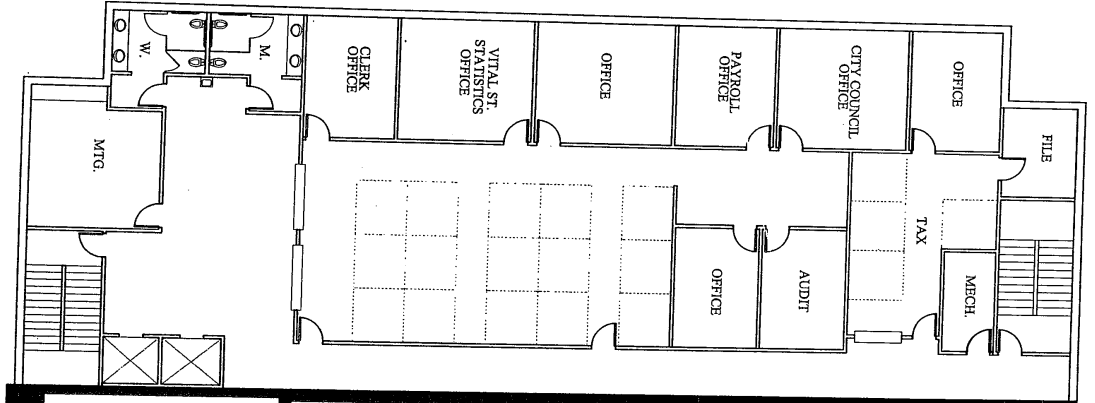

PROPOSED REDEVELOPMENT OF PROCTOR'S THEATER TROY, NEW YORK


LEVEL
4

02/05/10

Columbia

1/16"=1'-0"

CHASAN BUILDING

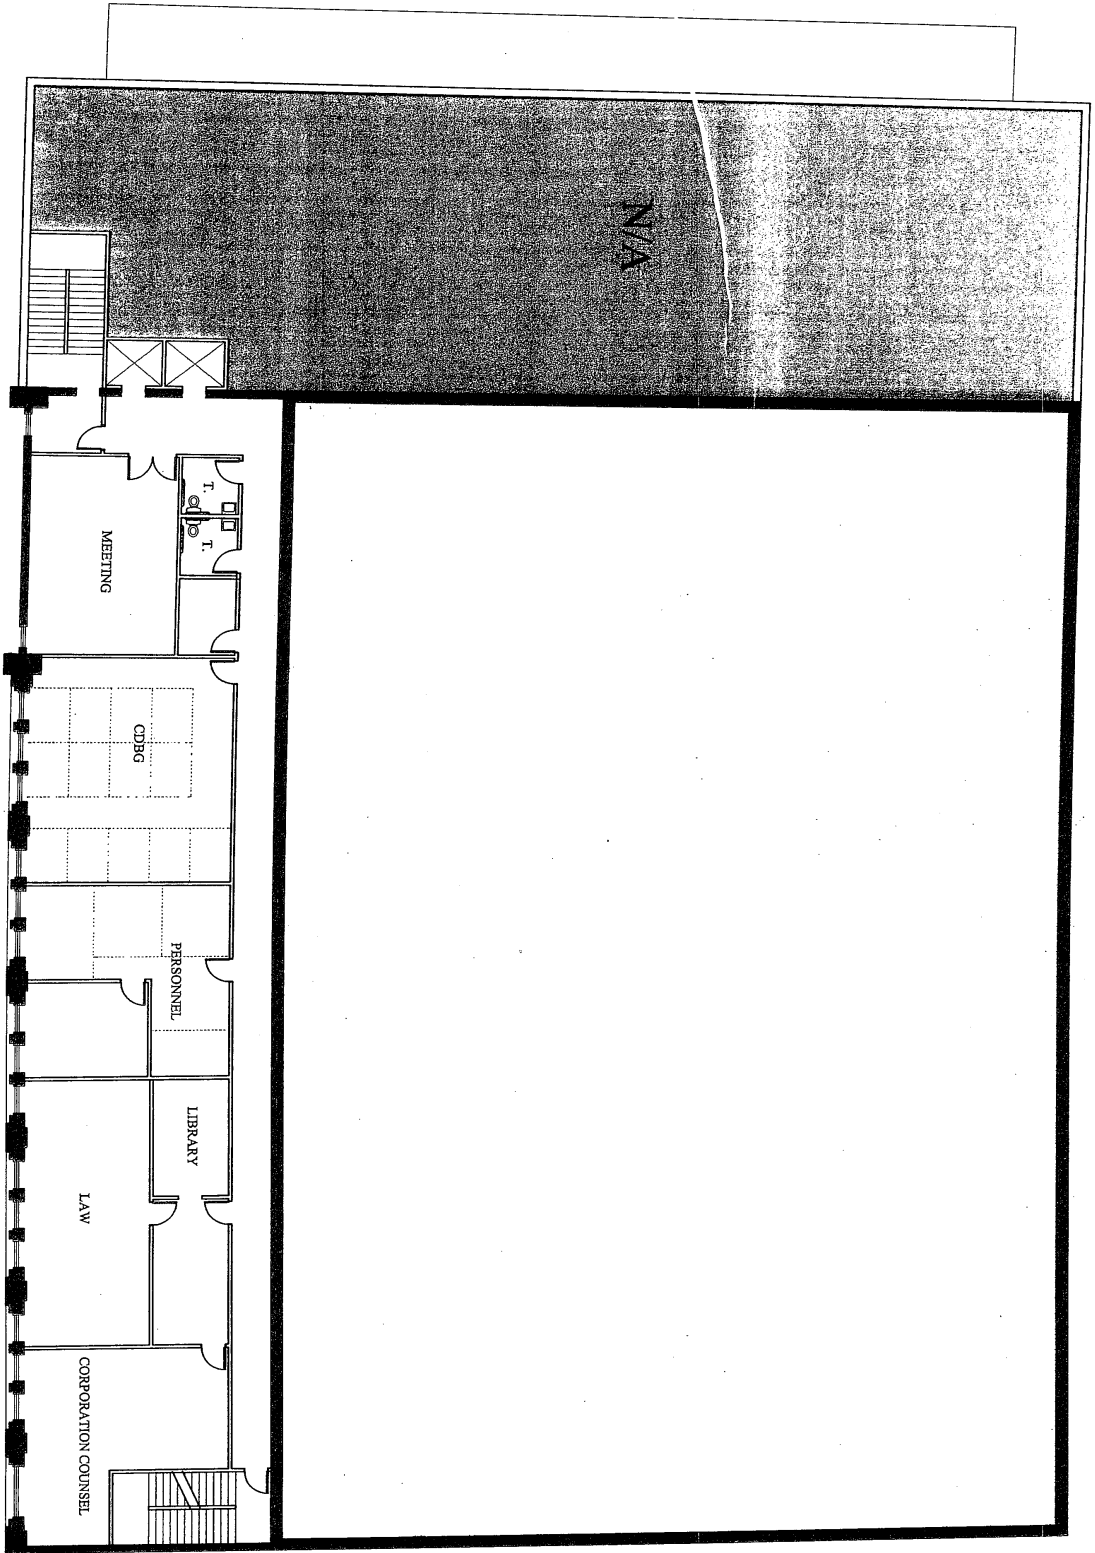


PROPOSED REDEVELOPMENT OF PROCTOR'S THEATER TROY, NEW YORK

TROY, NEW YORK

LEVEL
5
02/05/10

Columbia

CHASAN BUILDING

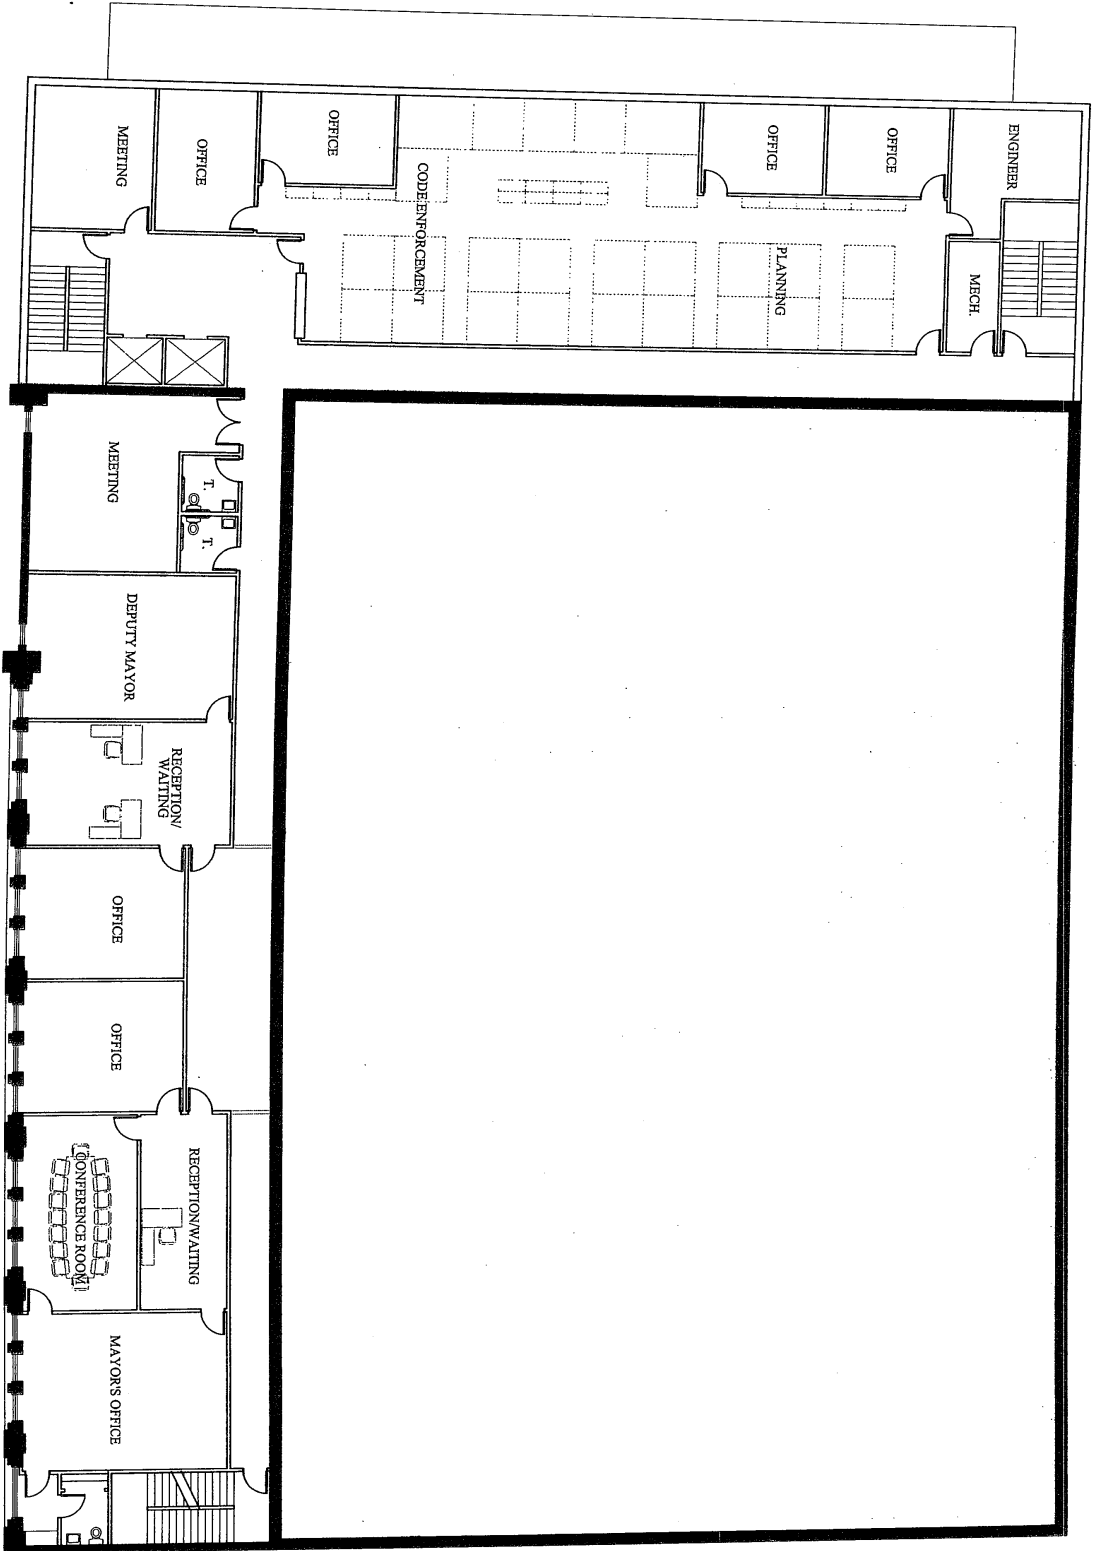

PROPOSED REDEVELOPMENT OF PROCTOR'S THEATER TROY, NEW YORK


LEVEL
6

02/05/10

1/16"=1'-0"

Columbia

DATE: 02/05/10

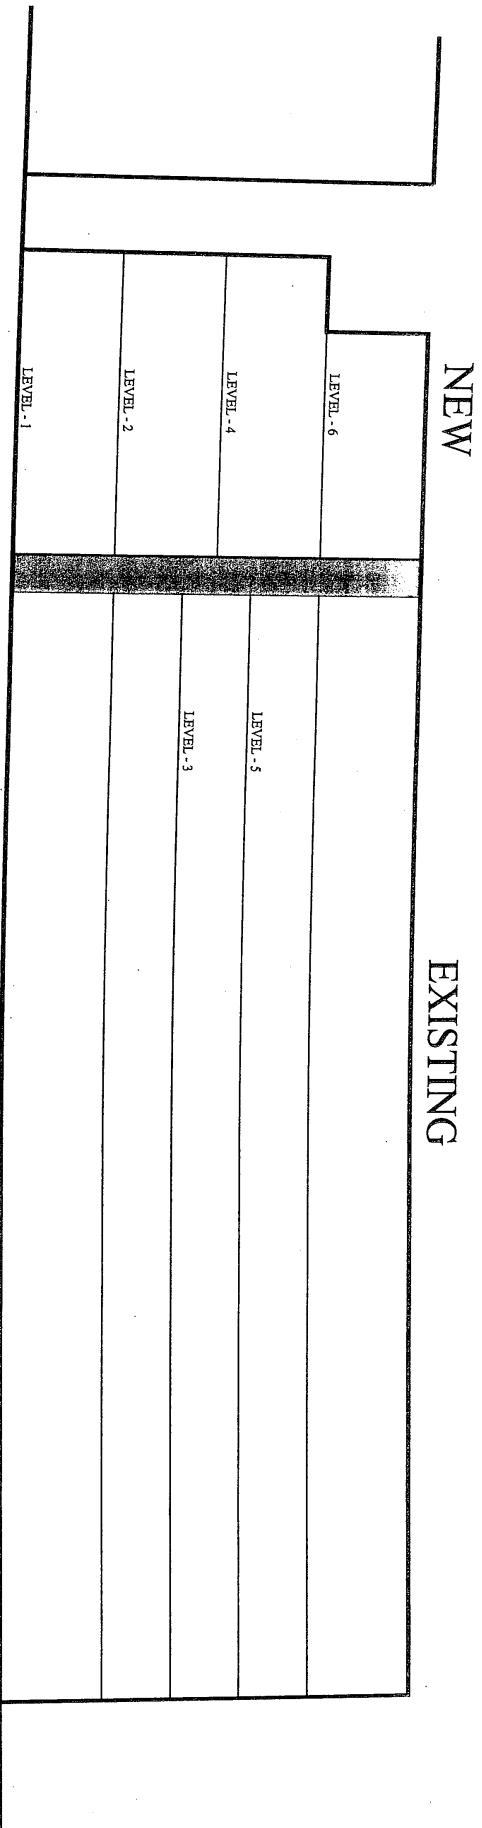

SCHEMATIC SECTION FROM FOURTH STREET

1/16"=1'-0"

PROPOSED REDEVELOPMENT OF
PROCTOR'S THEATER
 TROY, NEW YORK

Columbia
